




CA TITLE 24
COMPLIANT

APPRVD
BY
ENG


COMMERCIAL GRADE

MASTER


ACCESSIBLE

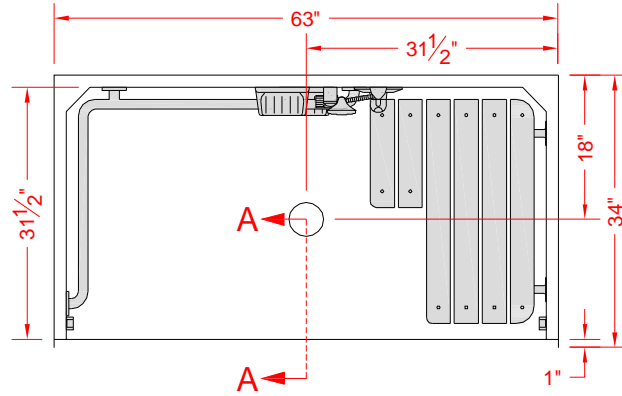


TOP VIEW

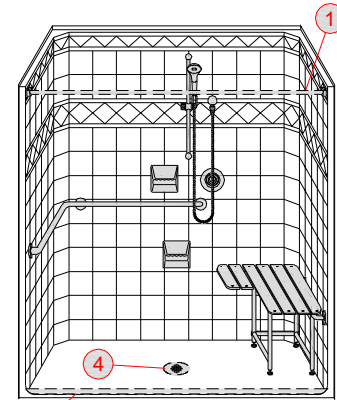


PERSPECTIVE - N.T.S.

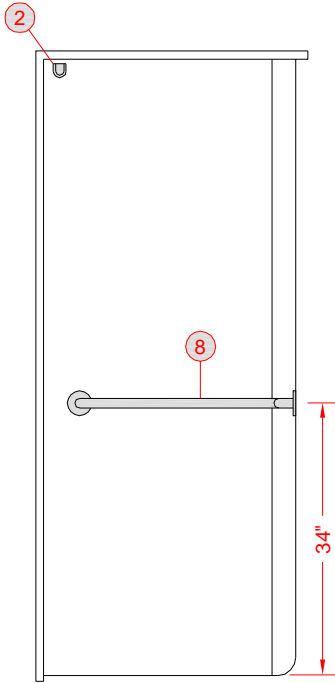

INT. LEFT ELEVATION

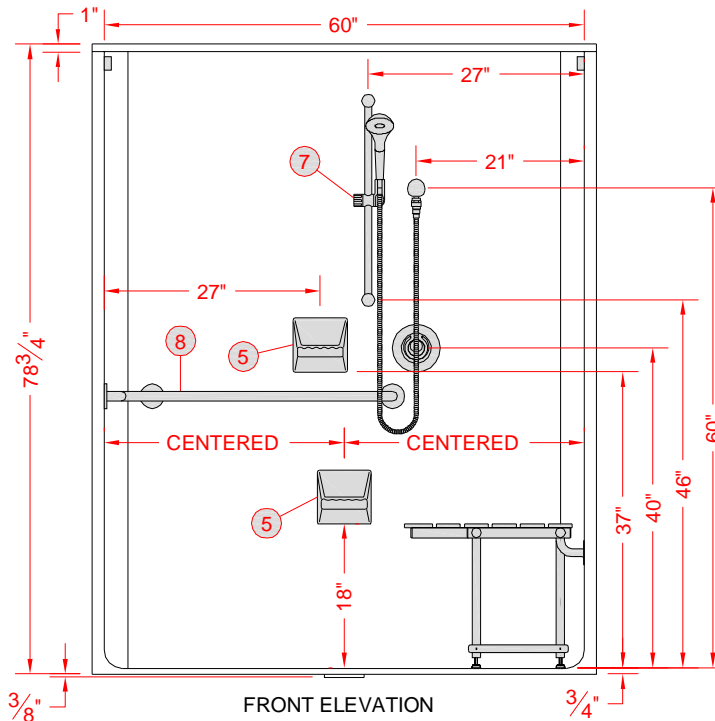

FRONT ELEVATION

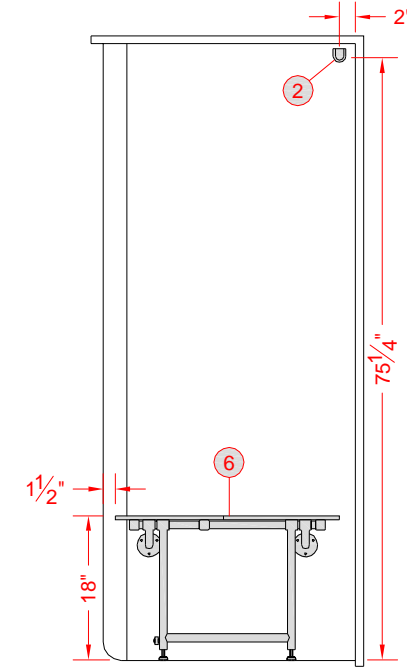

INT. RIGHT ELEVATION

E		
D		
C		
B		
A	---	----
REV	CHANGE	DATE

PROJECT:
COMPANY:




DIV. OF FIBERGLASS SYSTEMS INC.
www.best-bath.com 1-800-727-9907


NOTES:

DB: MA	SCALE: 1/2" = 1'-0"	DATE: 01/07/08
CB: PVR	SHEET 1 OF 2	DRAWING NUMBER: 4505


ACCEPTED AS CORRECT BY:
X _____ / /

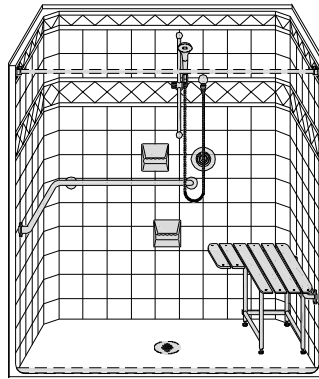

PERSPECTIVE - N.T.S.

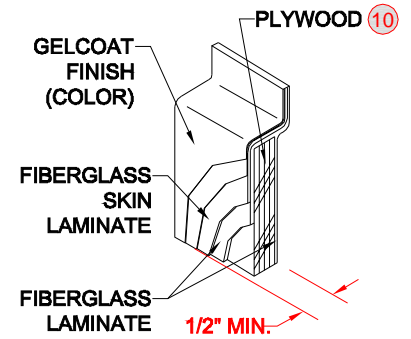

LAMINATE DETAIL C - SCALE: 3" = 1'-0"

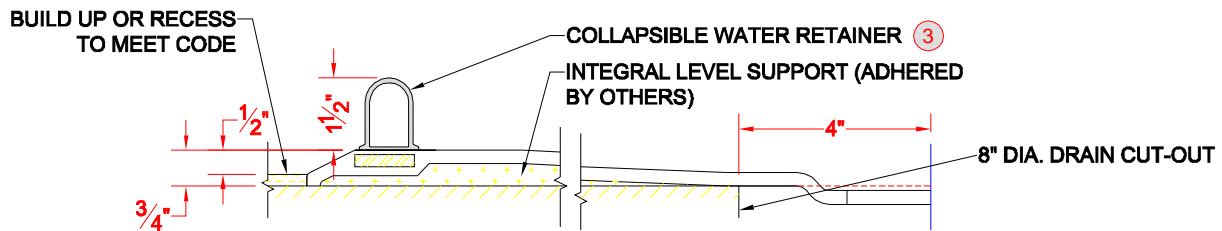

SECTION A-A - SCALE: 3" = 1'-0"

UNIT WEIGHT:

NOTES:

KEY	QTY.	DESCRIPTION	COLOR	PART NUMBER	FACTORY INSTALLED	INSTALLED BY OTHERS	MARK LOCATION ONLY	PRE-DRILL HOLES
23	-		-	-				
22	-		-	-				
10	-	FULL PLYWOOD BACKING	-	-	✓			
9	1	CORRUGATED PROTECTIVE PAD	-	-	✓			
8	1	27" x 36" x 1-1/4" L GRAB BAR	-	-	✓			
7	1	SYMMONS S-96-300-B30-L-X-V, VALVE AND GLIDE BAR KIT	-	-	✓			
6	1	28" x 21" FOLD DOWN SEAT WITH SWING DOWN LEGS, PHENOLIC	-	-	✓			
5	2	SURFACE MOUNT SOAP DISH	-	-	✓			
4	1	SIoux CHIEF DRAIN #827-2B	-	-		✓		✓
3	1	COLLAPSIBLE RUBBER WATER RETAINER	-	-		✓		
2	1	AQA MOUNTING BRACKET SET	-	-	✓			
1	1	CURTAIN ROD	-	-		✓		

PARTS LIST



PROJECT:
COMPANY:

REFER TO SHEET 1 OF 2 FOR ACCESSORY LOCATIONS

DATE: 01/07/08

DRAWING NUMBER:
4505

SHEET 2 OF 2