




ADA/ANSI/CA TITLE 24 COMPLIANT
WHEN FULLY EQUIPPED


CA TITLE 24
COMPLIANT




DIMENSIONS
IN BLUE
ARE FOR
INTERNAL
USE ONLY

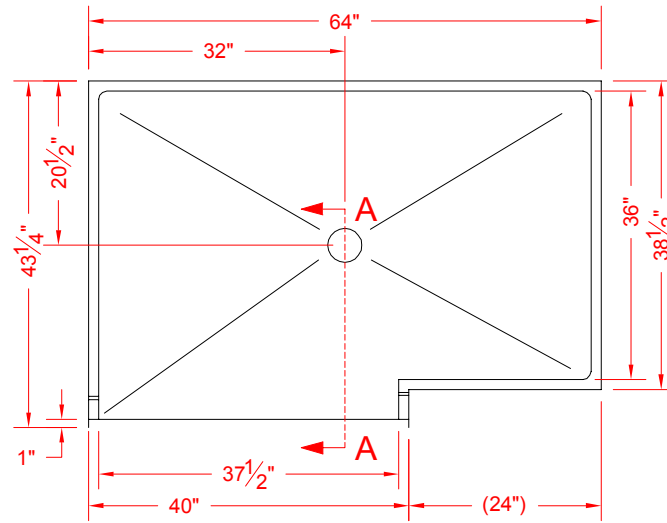


TOP VIEW

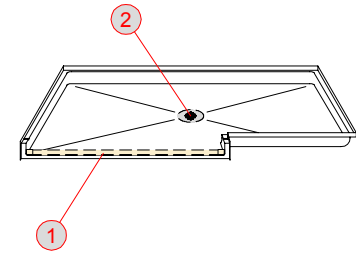

PERSPECTIVE - N.T.S.

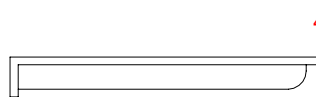

INT. LEFT ELEVATION

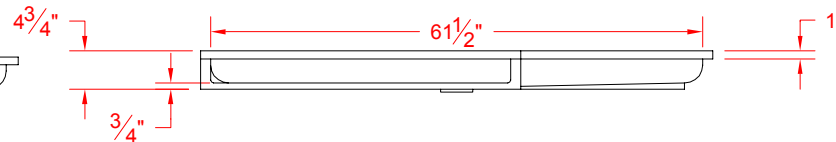

FRONT ELEVATION



INT. RIGHT ELEVATION

| | | |
|-----|--------|------|
| E | --- | --- |
| D | --- | --- |
| C | --- | --- |
| B | --- | --- |
| A | --- | --- |
| REV | CHANGE | DATE |

PROJECT:
COMPANY:




NOTES:
 • Rough-in stud opening +1/4" -0" nominal dimensions
 • All vertical accessory dimensions are measured from the floor of the shower.
 • Best Bath Systems, Inc. retains ownership of all product designs and any proprietary information may not be disclosed to its competitors, their agents or affiliates.


| | | |
|--------|---------------------|-----------------------|
| DB:MA | SCALE: 1/2" = 1'-0" | DATE: 10/30/16 |
| CB:PVR | SHEET 1 OF 2 | DRAWING NUMBER: 13571 |

ACCEPTED AS CORRECT BY:

X _____ / /

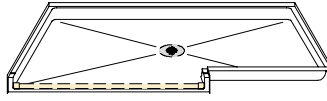

PERSPECTIVE N.T.S.

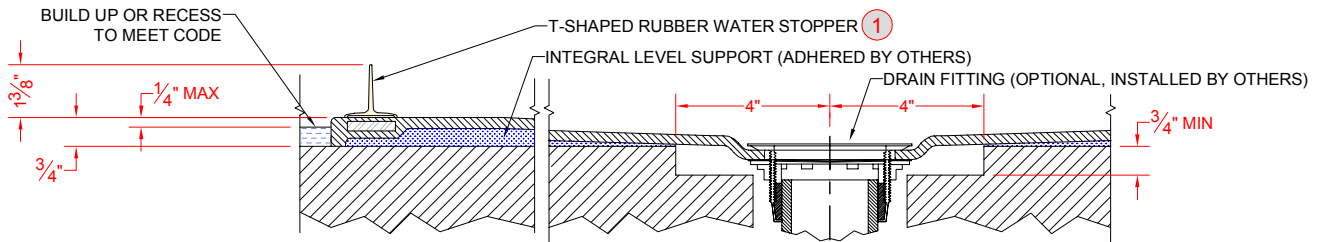

SECTION A-A - SCALE: NTS

NOTE: INSTALLATION-CRITICAL POINTS
 -DRAIN DEPRESSION TO BE 8" x 8" OR 8" DIAM. +/- 1/2".
 -CENTER DRAIN FITTING/PIPE ON THE DEPRESSION.
 -ADJUST DEPRESSION DEPTH AS NEEDED TO PREVENT INTERFERENCE.
 -SHOWER MAY NOT BE "MUD-SET", USE PROVIDED EPOXY ONLY.

VALVE PACKAGE DETAILS:

| | | | | | | | | |
|------------------------------------|---|-----|---------------------|-----|--|--|--|--|
| A | - | N/A | | | | | | |
| PLUMBING TREE: | | N/A | | | | | | |
| PT NIPPLE SIZE: | | N/A | SUPPLY TEST: | N/A | | | | |
| PLUMBING TREE CUSTOM PARTS: | | N/A | | | | | | |

FOR THE PROTECTION OF YOUR ACCESSORIES, SOME ITEMS INCLUDED IN THE VALVE PACKAGE WILL NOT BE INSTALLED AT THE FACTORY. THESE ITEMS INCLUDE, BUT ARE NOT LIMITED TO, THE SUPPLY ELBOW, VACUUM BREAKER, HOSE, AND HAND SHOWER.

| | | | | | | | | |
|------------|-------------|--|--------------|--------------------|--------------------------|----------------------------|---------------------------|------------------------|
| 15 | | | | | | | | |
| 14 | | | | | | | | |
| 2 | 1 | KIT - INCLUDES OATEY 42150 NO-CAULK BRASS DRAIN FOR PVC/ABS AND LOOSE OATEY 42157 GASKET FOR CONNECTION TO NO-HUB CAST IRON PIPE | | KACXDRAIN2002 | | ✓ | | ✓ |
| 1 | 1 | T-SHAPED RUBBER WATER STOPPER KIT, 5 FT, UNIVERSAL | BEIGE | KTWSB5U | | ✓ | | |
| KEY | QTY. | DESCRIPTION | COLOR | PART NUMBER | FACTORY INSTALLED | INSTALLED BY OTHERS | MARK LOCATION ONLY | PRE-DRILL HOLES |

PARTS LIST

| | | |
|--|---|-----------------------|
| | NOTES: | DATE: 10/30/16 |
| | WP2 | DRAWING NUMBER: 13571 |
| | REFER TO SHEET 1 OF 2 FOR ACCESSORY LOCATIONS | SHEET 2 OF 2 |